


06C-97X-dZ-L71-99-0C-51'S-60-MLdH

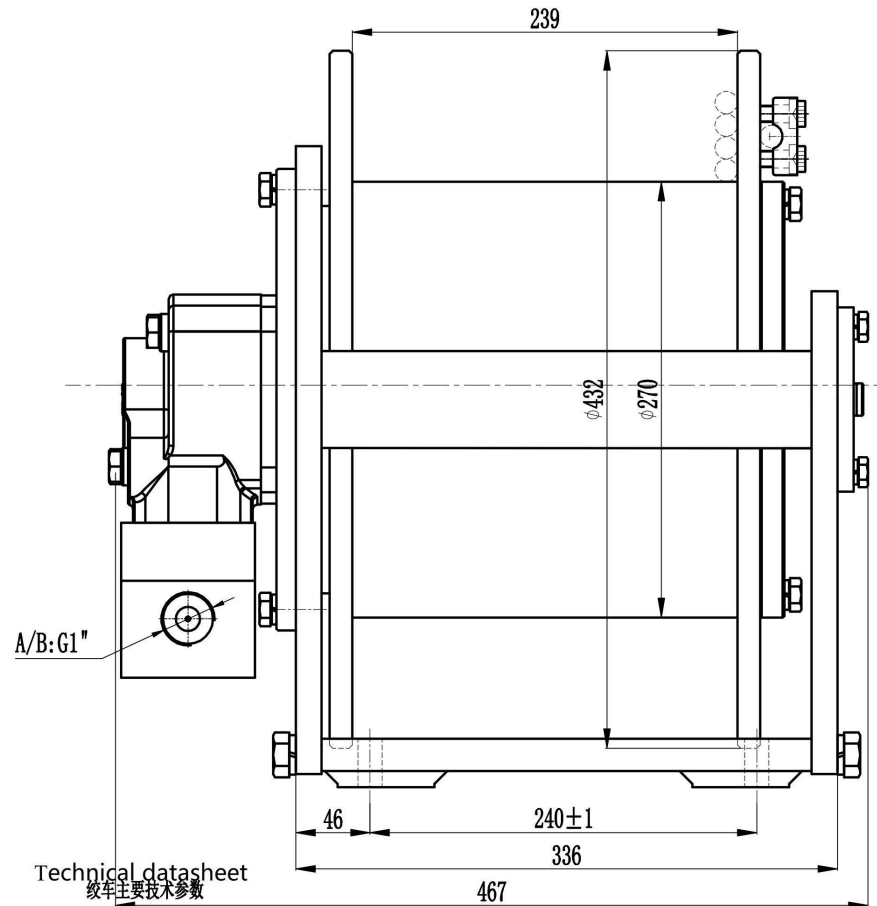


Technical datasheet
绞车主要技术参数

借通用件登记


描 图	第一层工作拉力 (kN)	30
	1st layer working pull force	
	第一层绳速 (m/min)	31
校 核	1st layer rope speed	
	总排量 (ml/r)	2242.5
	Total displacement	
旧底图号	系统额定压力 (MPa)	17
	System rated pressure	
	液压马达工作压力差 (MPa)	14.6
签 字	Motor working pressure differ.	
	适用钢丝绳直径 (mm)	14
	Rope diameter	
日 期	钢丝绳层数	4
	Layers of rope	
	卷筒容量 (m)	66
	Drum capacity	
	系统理论流量 (L/min)	84.7 (ηv=0.92)
	Theoretical flow of pump	
	液压马达型号	XL6-390
	Hydraulic motor model	
	行星减速机型号	FFT09 (i=5.75)
	Gearbox model	
	制动器开启压力 (MPa)	2-2.5
	Release pressure of brake	

Hydraulic diagram

液压原理图

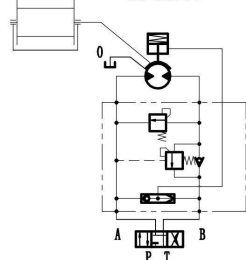

B口进油 (提升) A口进油 (下放)
Port B inlet (Hoisting) Port A inlet (Lowering)

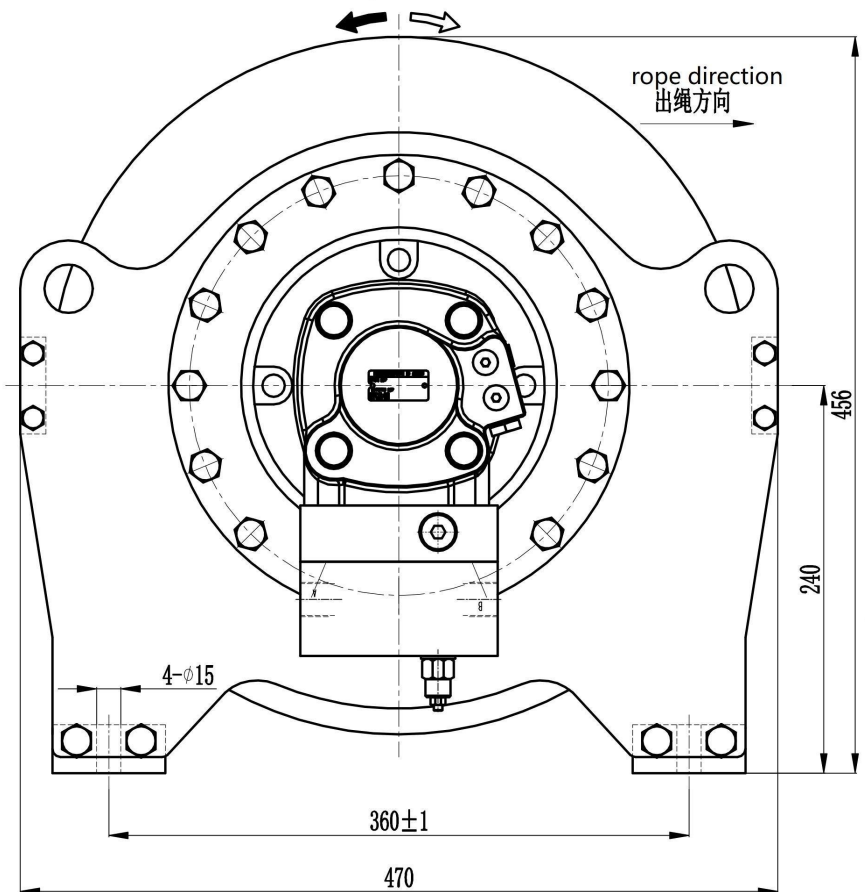

Instructions:

1. The output direction of the reducer is opposite to the input direction.
2. When installing the reducer, place the drain plug at the bottom as much as possible to facilitate oil drainage.
3. All screws connecting the frame and the reducer must be coated with anaerobic adhesive and tightened to the specified torque.
4. If the motor connection bolts have been disassembled, apply anaerobic adhesive to the threads and retighten to the specified torque.
5. The motor drain port should be directly connected back to the oil tank and must not be connected to other circuits.

	</
--	--	----